
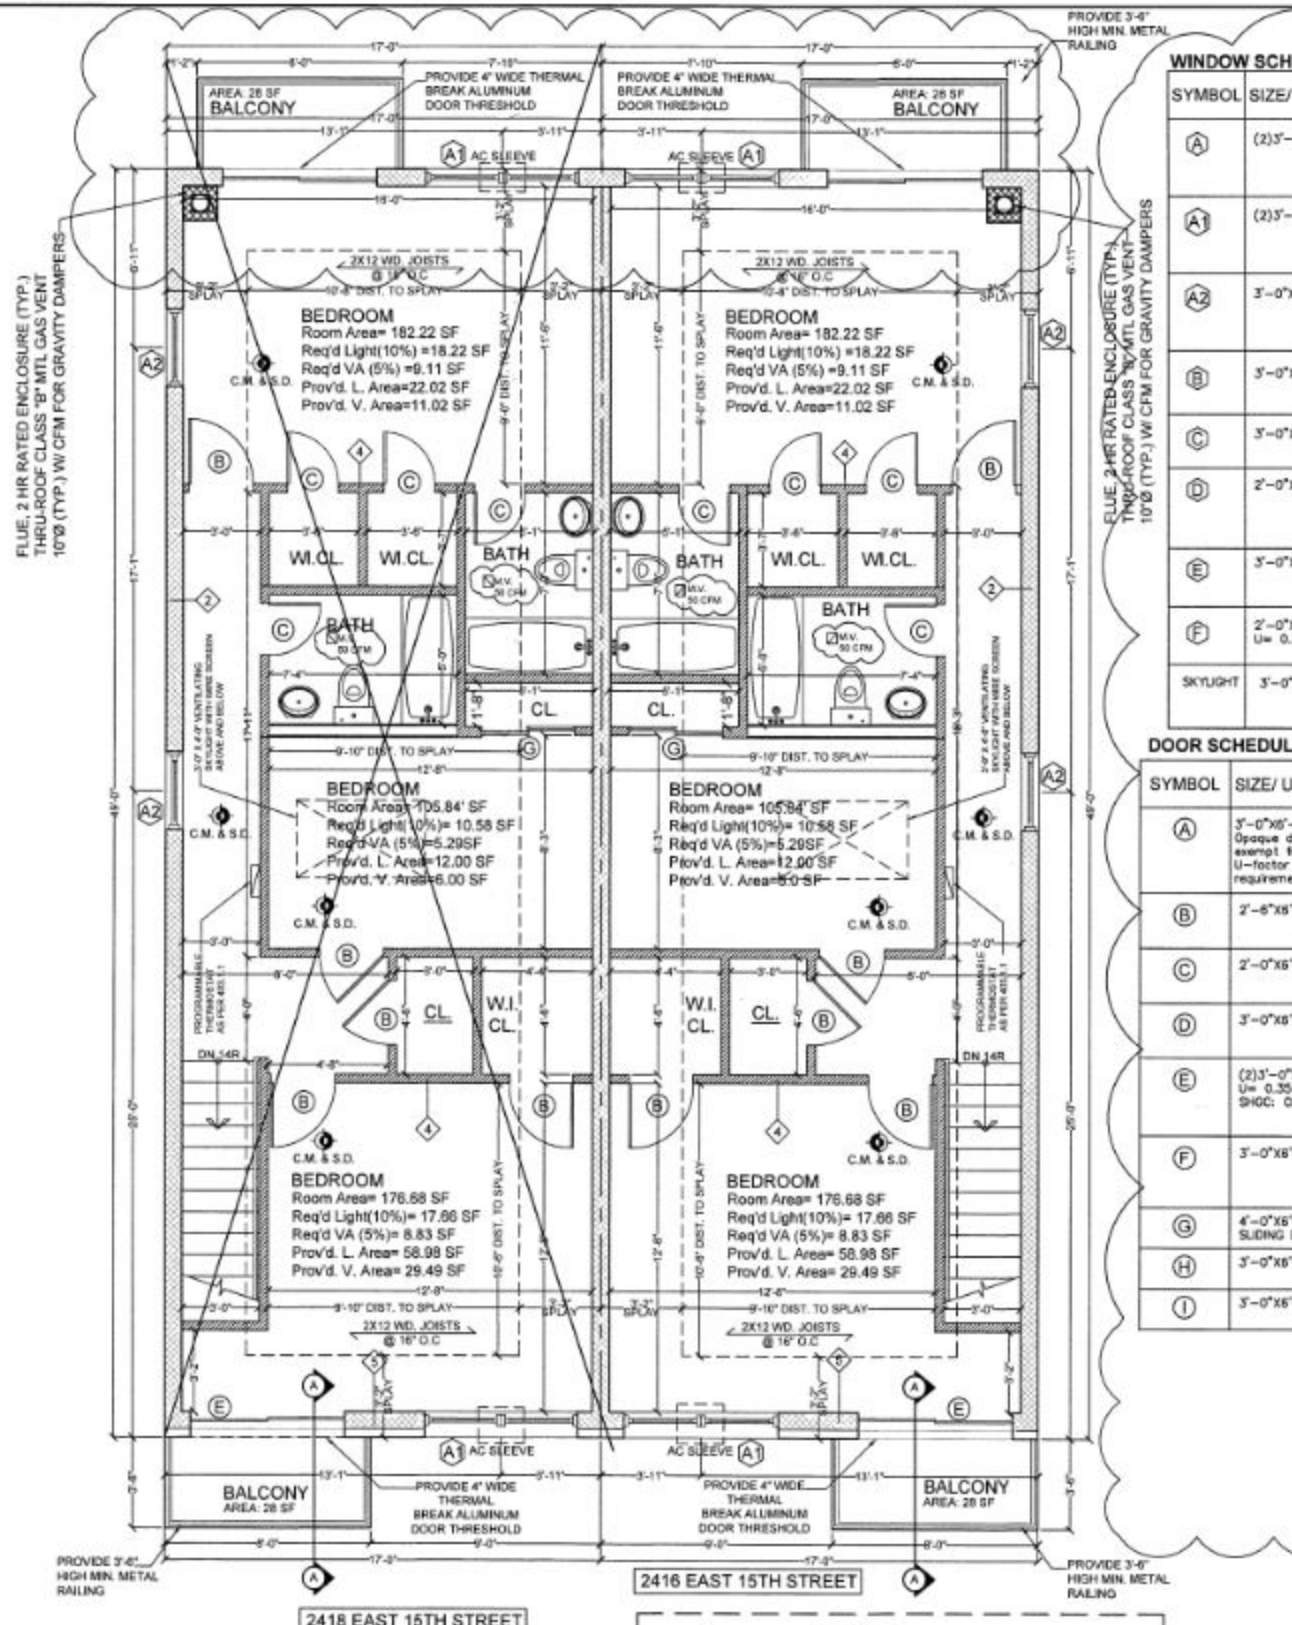


CELLAR PLAN

FIRST FLOOR PLAN
SCALE: 1/4" = 1'-0"

4 9/16"

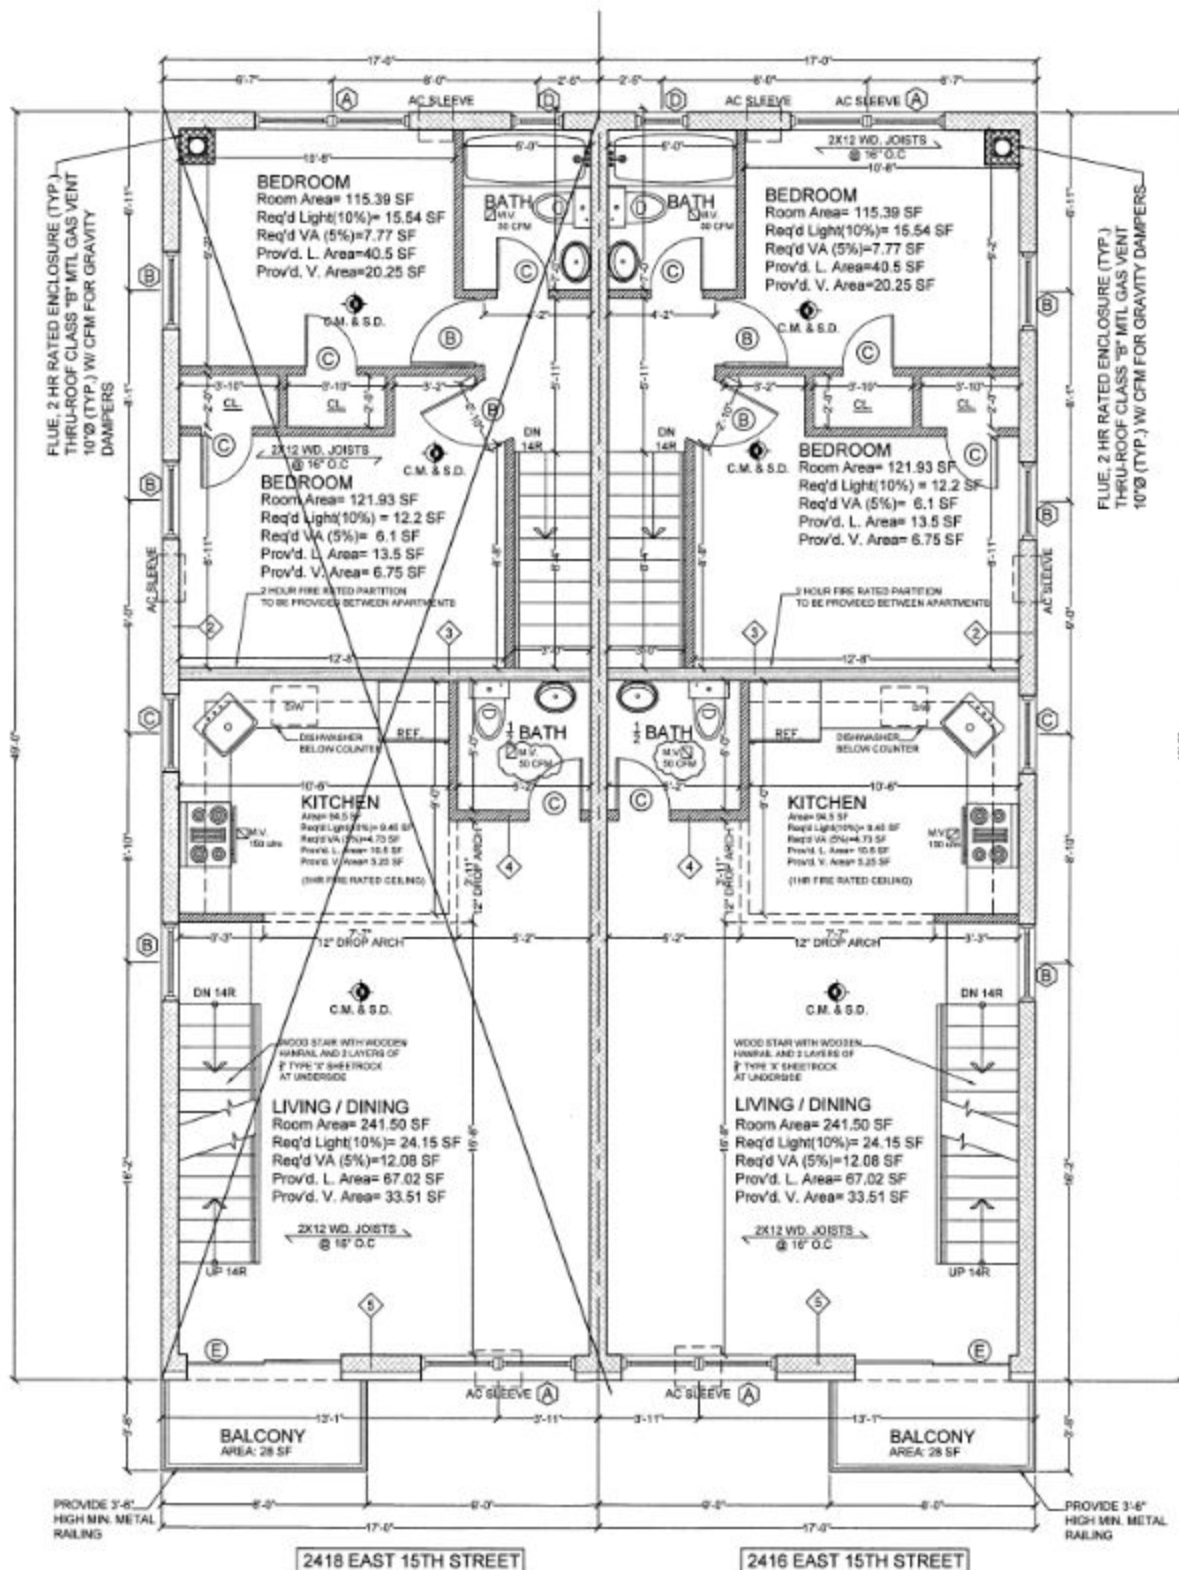

WINDOW SCHEDULE

SYMBOL	SIZE/ U-Factor
(A)	(2)3'-0"
(A1)	(2)3'-0"
(A2)	3'-0"x6'
(B)	3'-0"x6'
(C)	3'-0"x6'
(D)	2'-0"x6'
(E)	3'-0"x6'
(F)	2'-0"x6' U= 0.35
SKYLIGHT	3'-0"x6'

DOOR SCHEDULE

SYMBOL	SIZE/ U-Factor
(A)	3'-0"x6'-0" Opaque door exempt from U-factor requirements
(B)	2'-6"x6'-0"
(C)	2'-0"x6'-0"
(D)	3'-0"x6'-0"
(E)	(2)3'-0"x6'-0" U= 0.35 SHGC: 0.35
(F)	3'-0"x6'-0"
(G)	4'-0"x6'-0" SLIDING DOOR
(H)	3'-0"x6'-0"
(I)	3'-0"x6'-0"

